

# Knockalong Map – Purple Patch Application




**Table**

- Roads/Tracks
- Water courses
- Gullies
- Proposed Subdivisions
- Proposed Repaired
- Boundary fencing
- Subdivisions
- Dams
- Ramps/Proposed
- Gates/Proposed
- Electric outriggers

500m(b) = length of fence(type)

= 1km

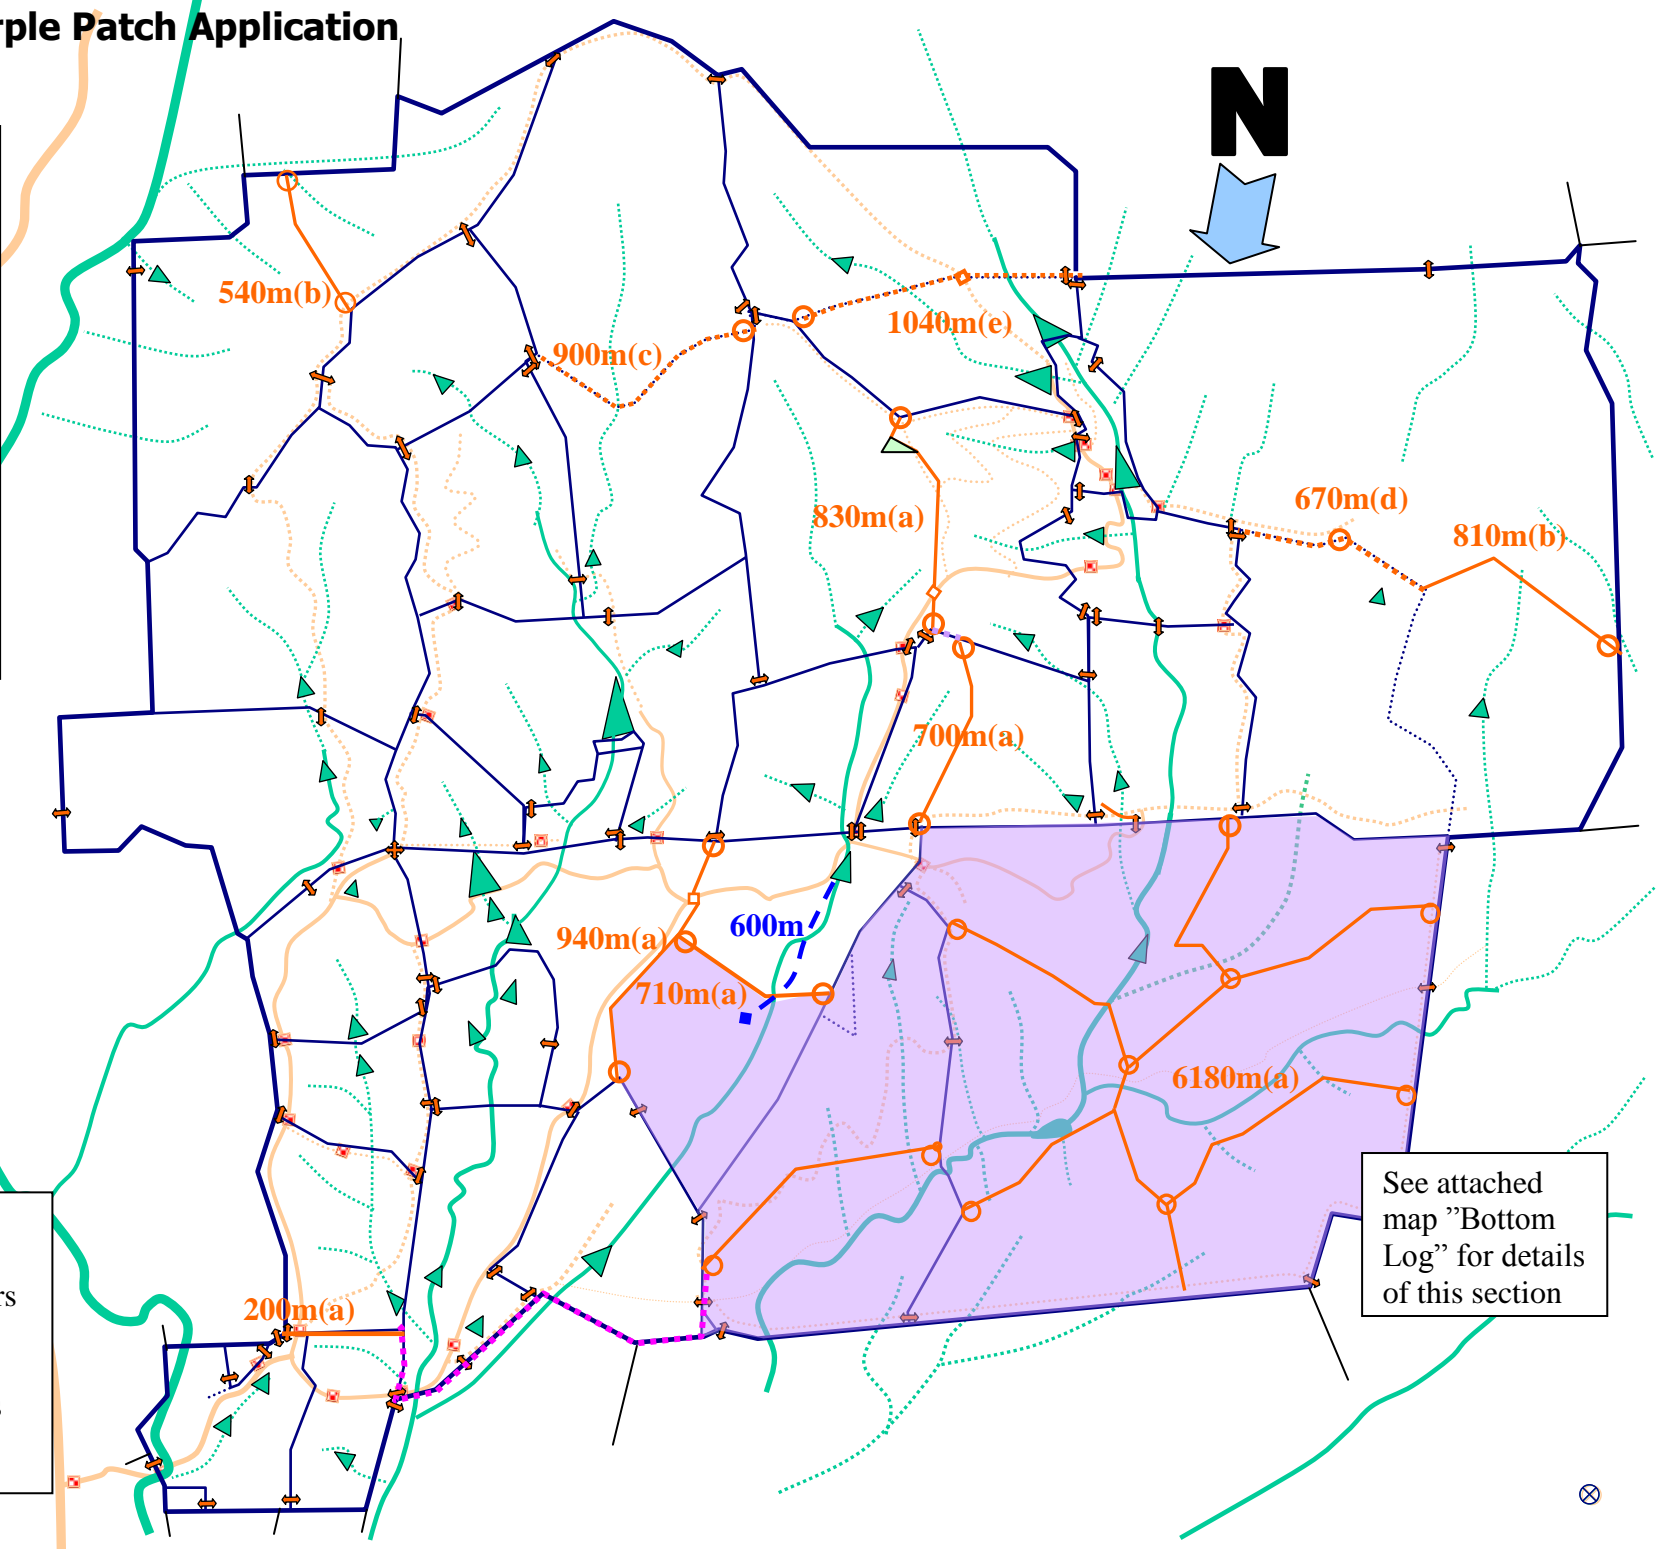















**Fence types**  
 a = New 7-wire electric  
 b = New 6-ht wire/metal droppers  
 c, d, e = resurrected plain wire,  
 new bottom wire, fences, new  
 strainers/stays, gates, flood ways  
 & ramps.


See attached map "Bottom Log" for details of this section



# Knockalong

## Bottom Log - subdivision proposal


Table	
	Tracks
	Water courses
	Gullies
	Proposed Subdivisions
	Boundary fencing
	Subdivisions
	Electric fencing outriggers
	Diversion Channels
	Planned Irrigation Channels
	Water piping - Troughs
	Dams
	Ramps
	Gates/Proposed
	Proposed Tree Regeneration

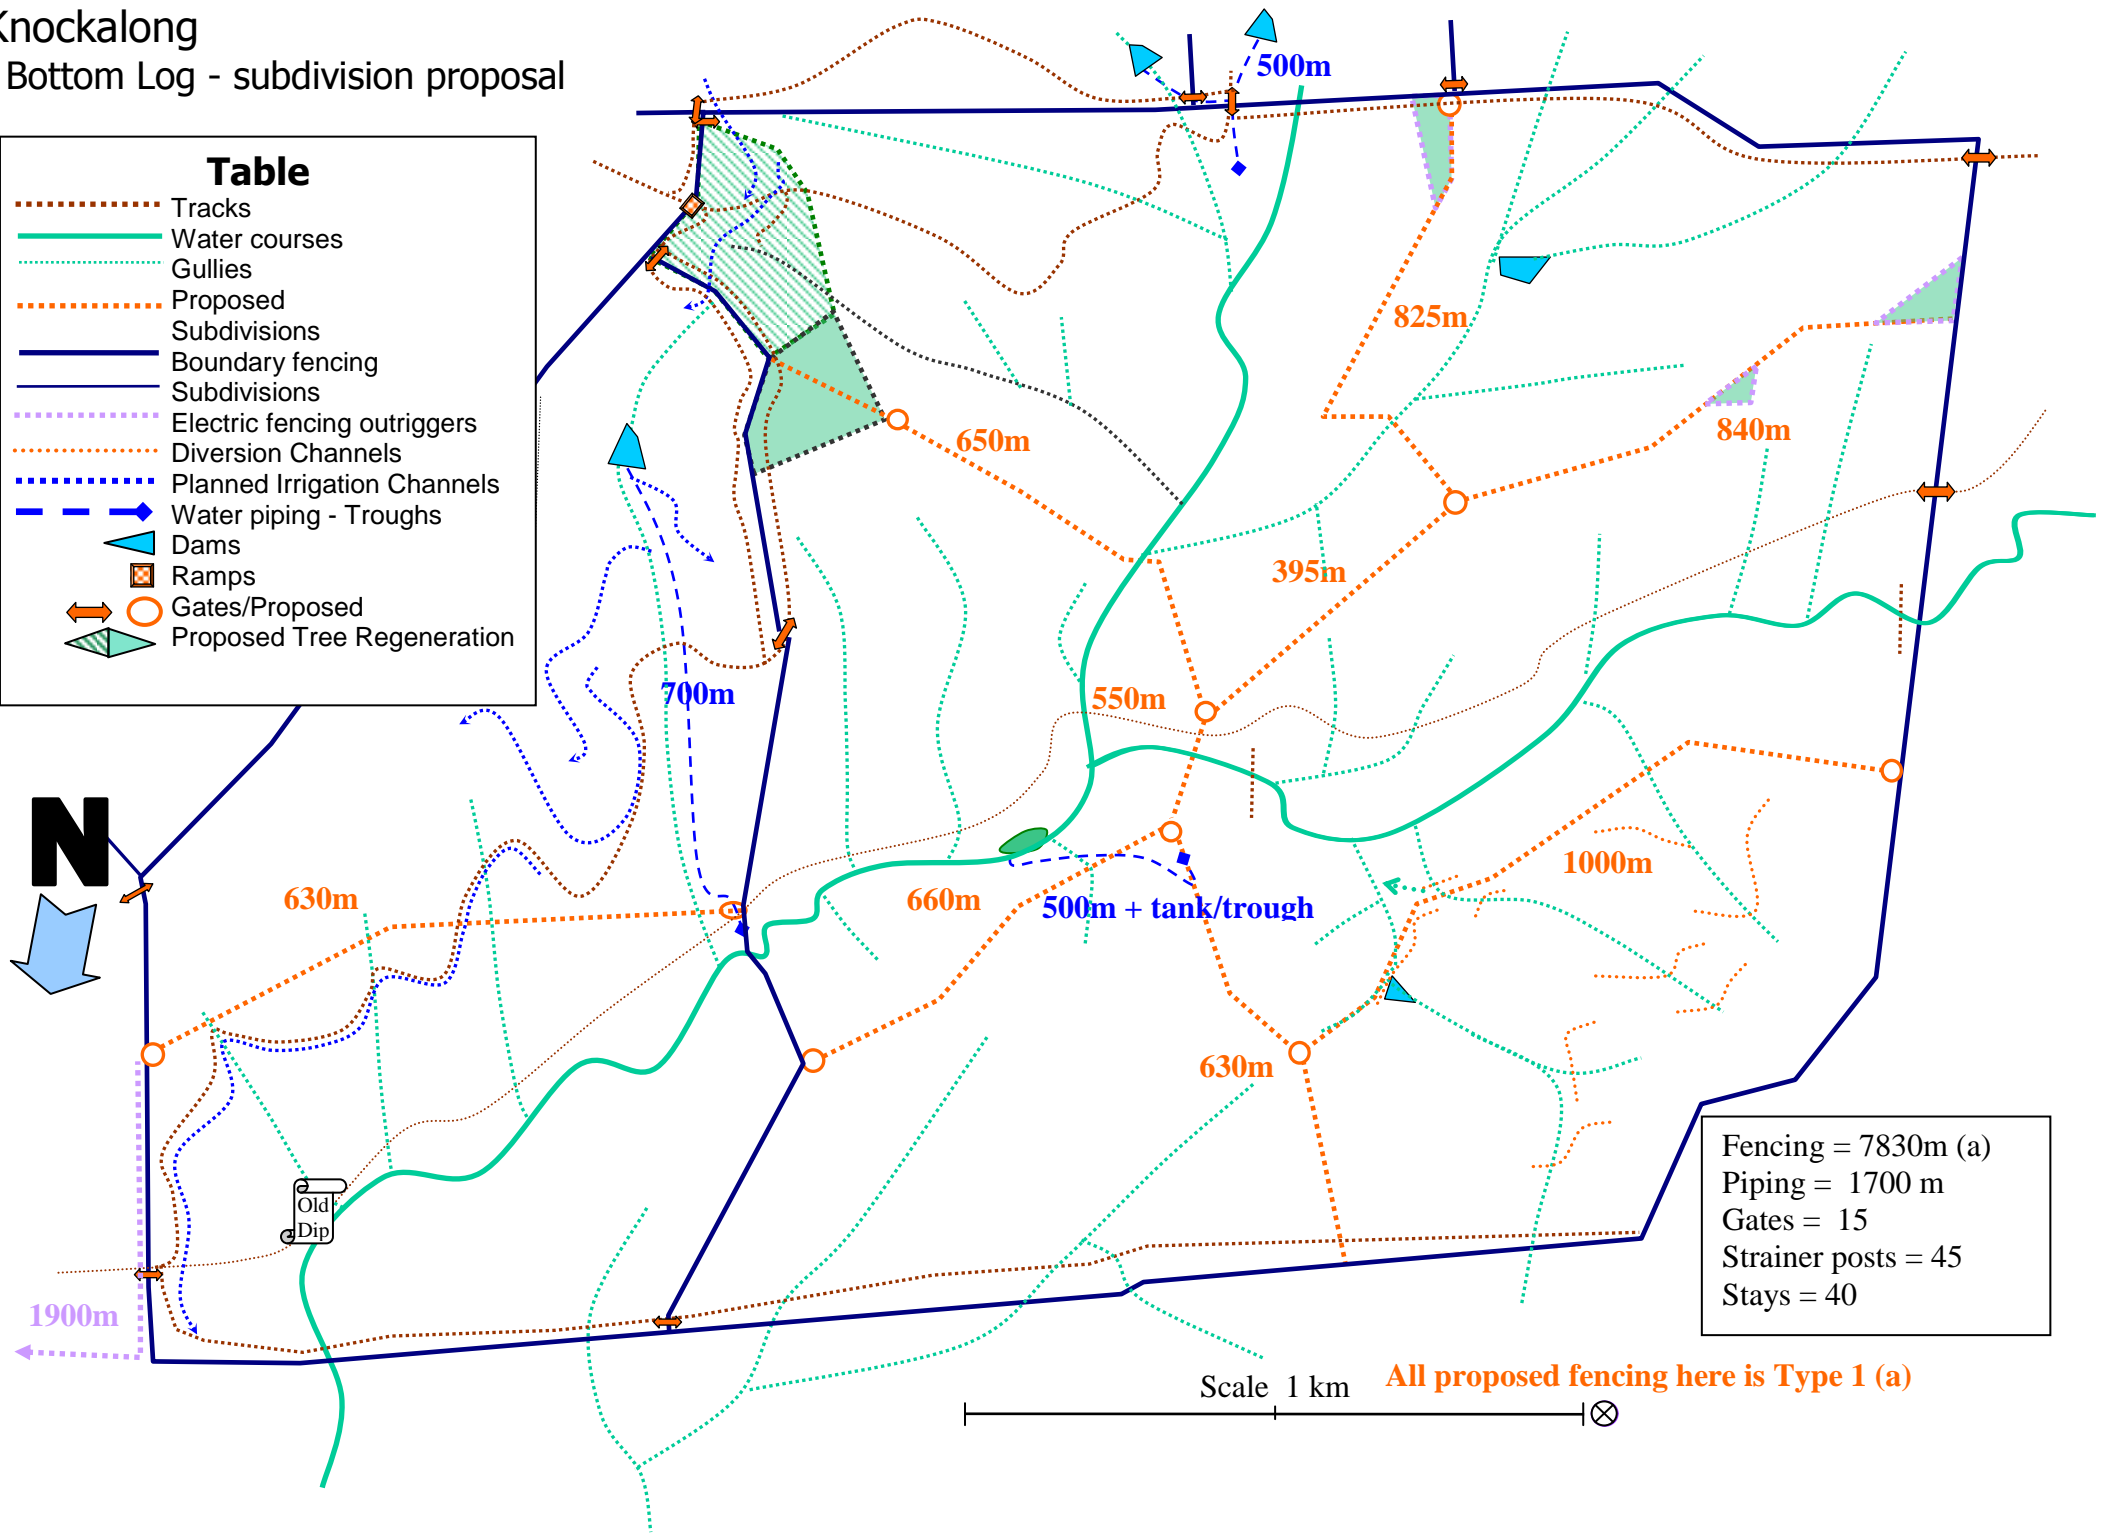


Fencing = 7830m (a)  
 Piping = 1700 m  
 Gates = 15  
 Strainer posts = 45  
 Stays = 40

Scale 1 km **All proposed fencing here is Type 1 (a)**

# Possible Rotation Grazing System for wethers & ewes

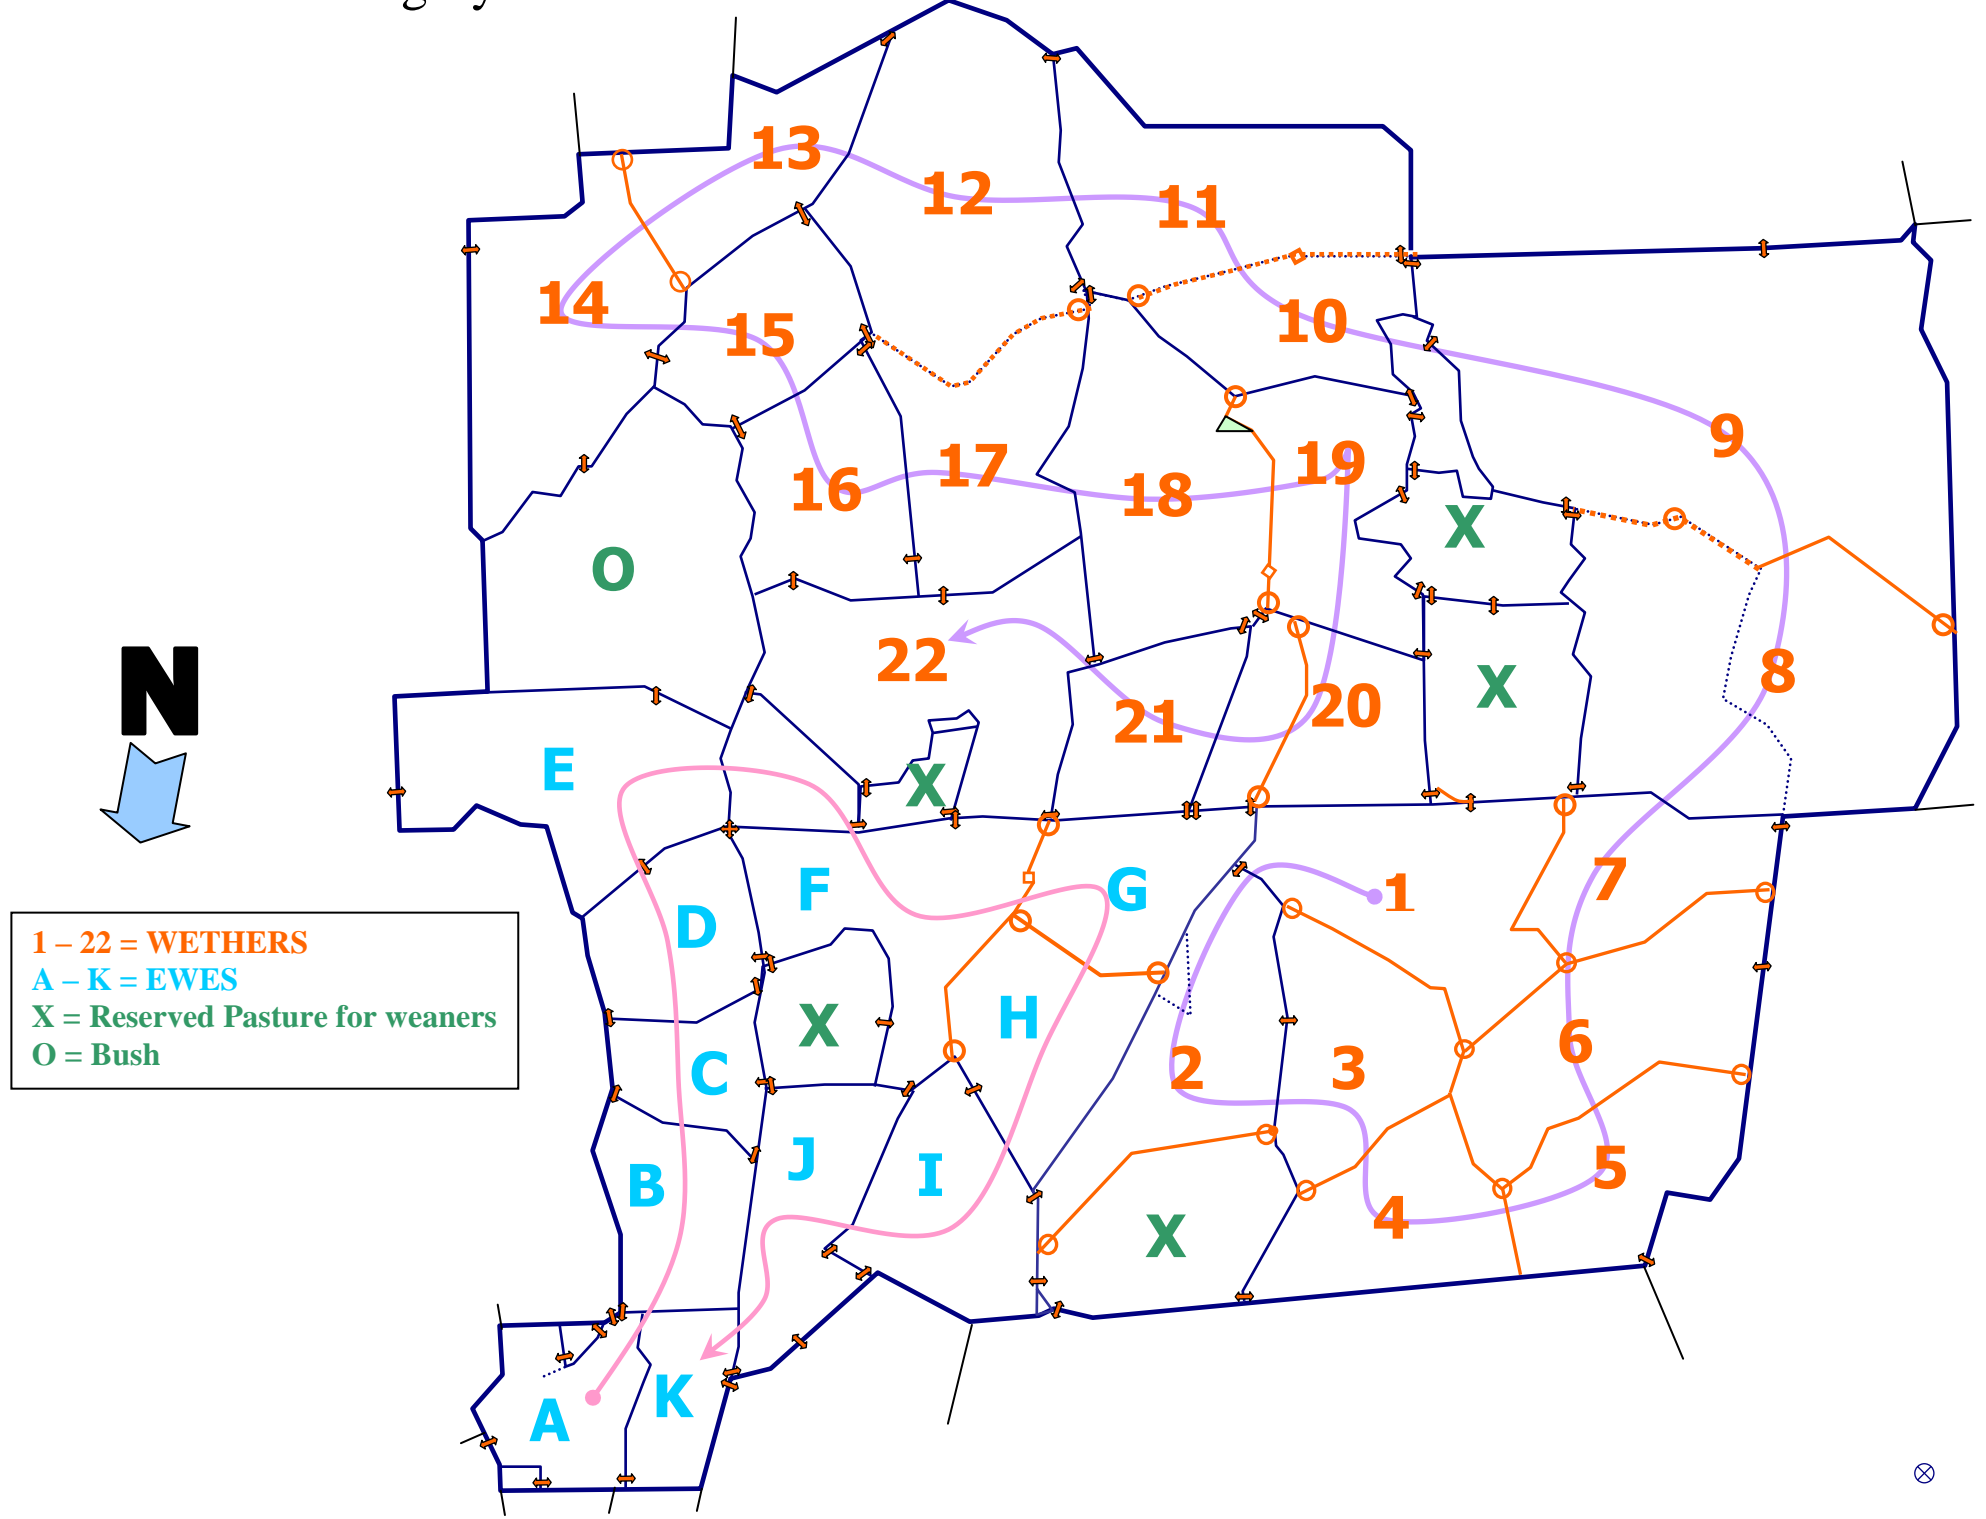

# Bottom Log Weed map

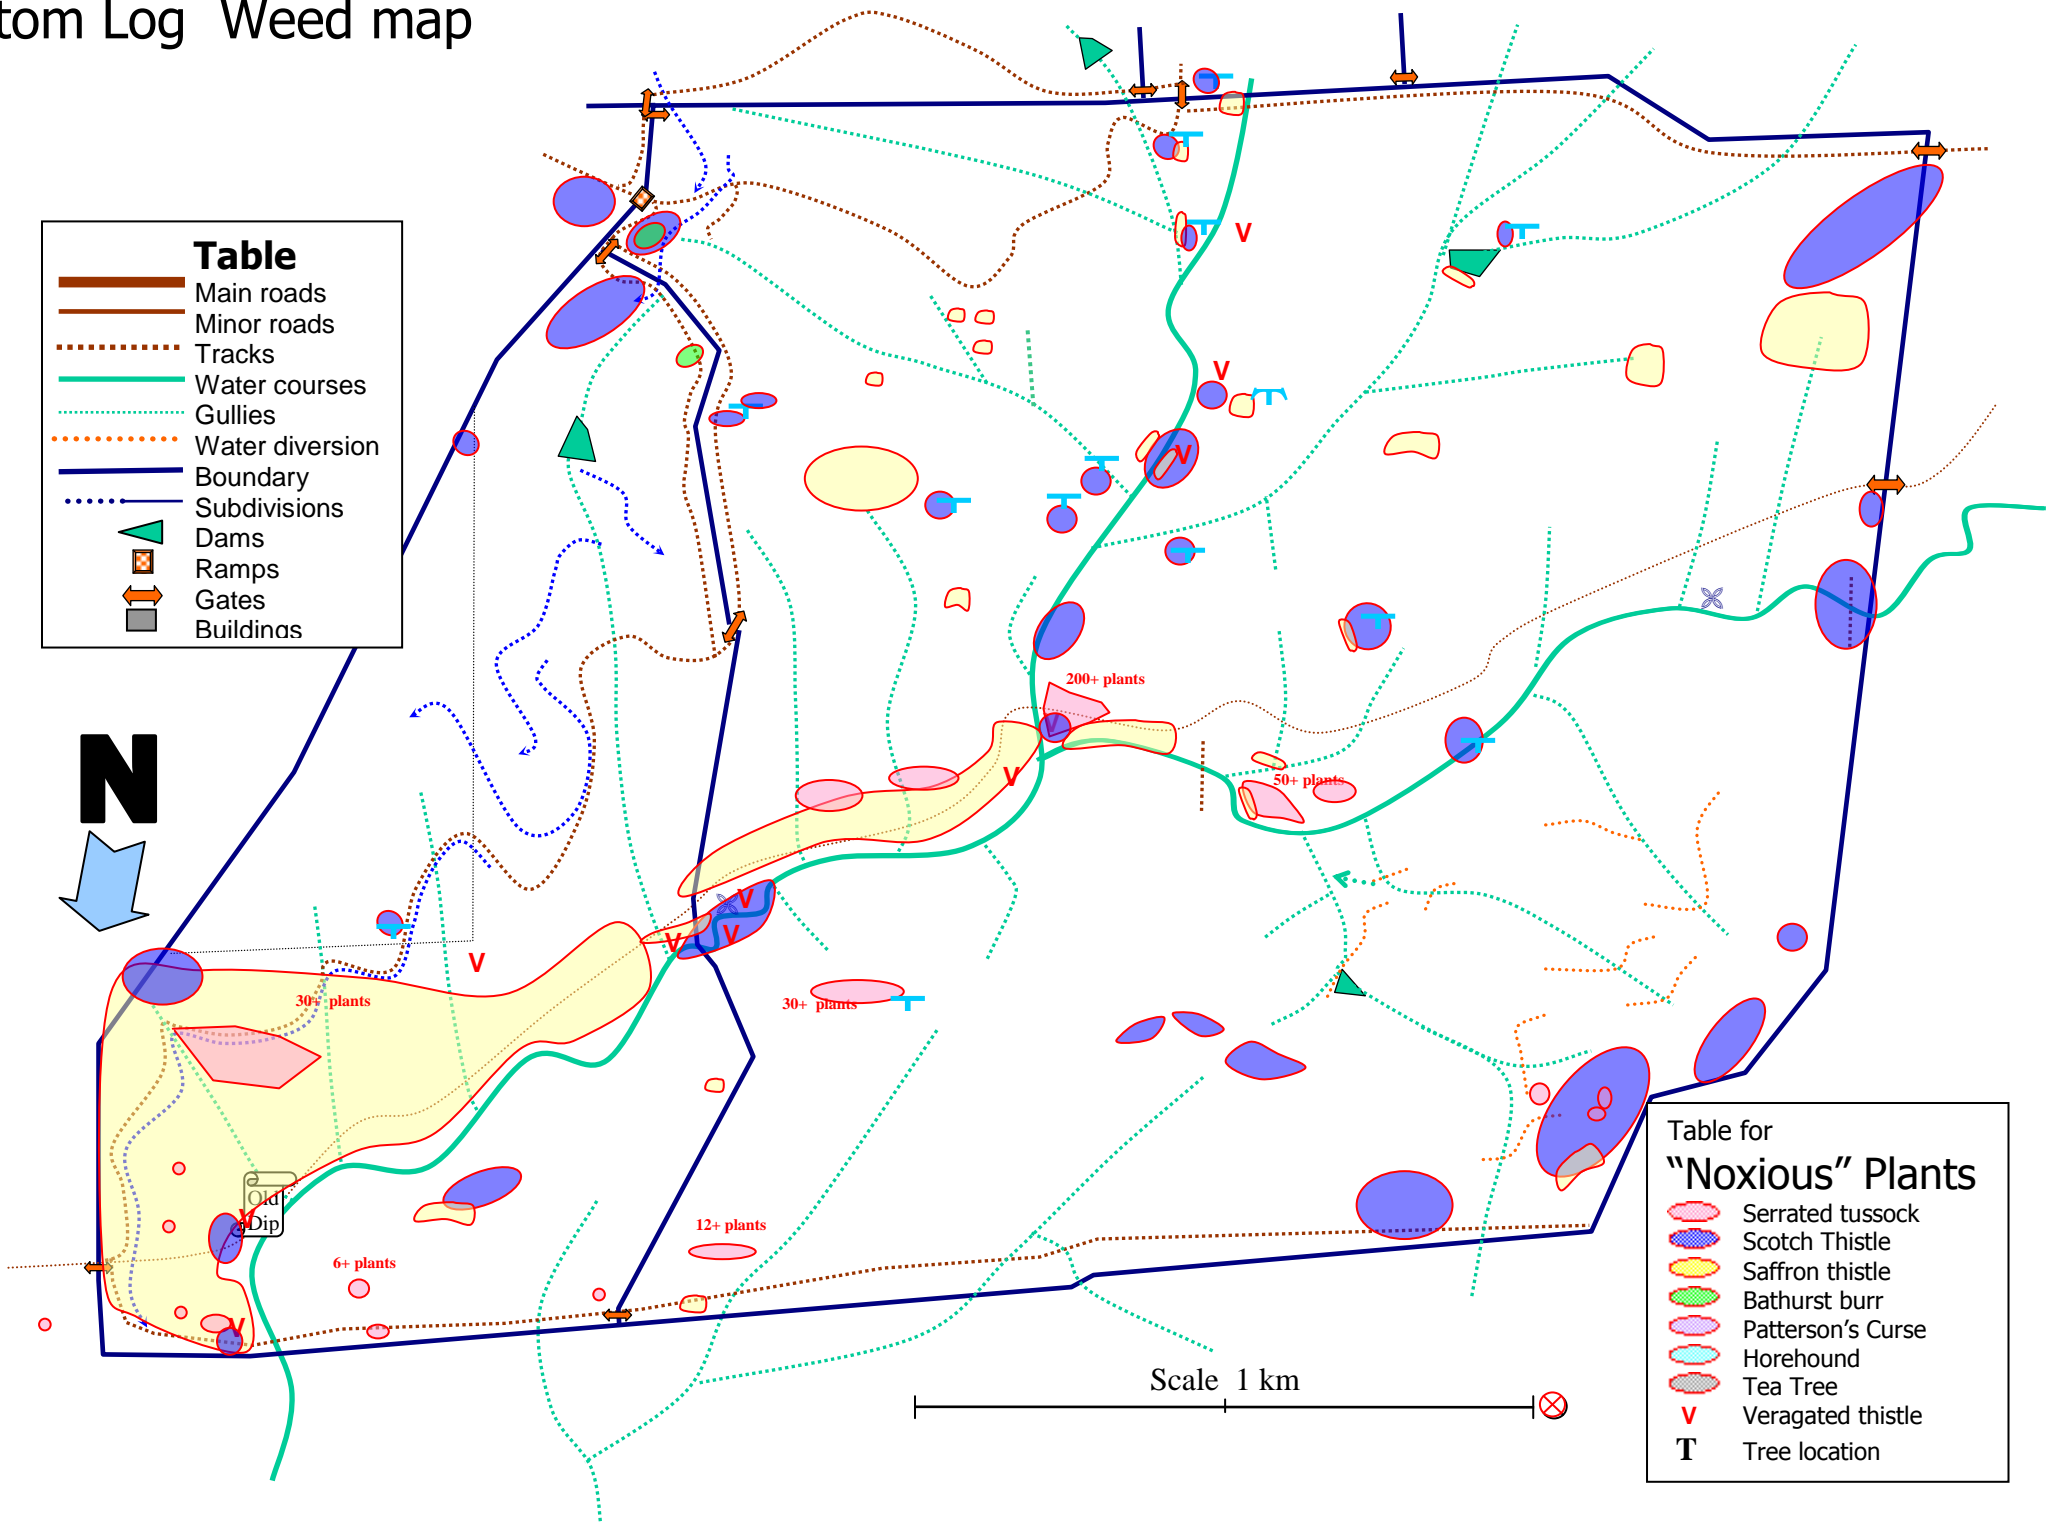

**Table**

	Main roads
	Minor roads
	Tracks
	Water courses
	Gullies
	Water diversion
	Boundary
	Subdivisions
	Dams
	Ramps
	Gates
	Buildings

**Table for "Noxious" Plants**

	Serrated tussock
	Scotch Thistle
	Saffron thistle
	Bathurst burr
	Patterson's Curse
	Horehound
	Tea Tree
	Veragated thistle
	Tree location